

CONSULTANTS:


INCOG
 INDUSTRIAL PARK PROJRCT
 INOLA, OKLAHOMA

REVISIONS:	MARK	DATE	DESCRIPTION

PROJ NO: 101180170
 SCALE: 1" = 500'
 DATE: 6/18/2018
 DESIGNED BY: MJJ
 DRAWN BY: JKP
 CHECKED BY: PRH

SHEET TITLE:
OPTION 01

SHEET NO.
EX-01
 SHEET OF

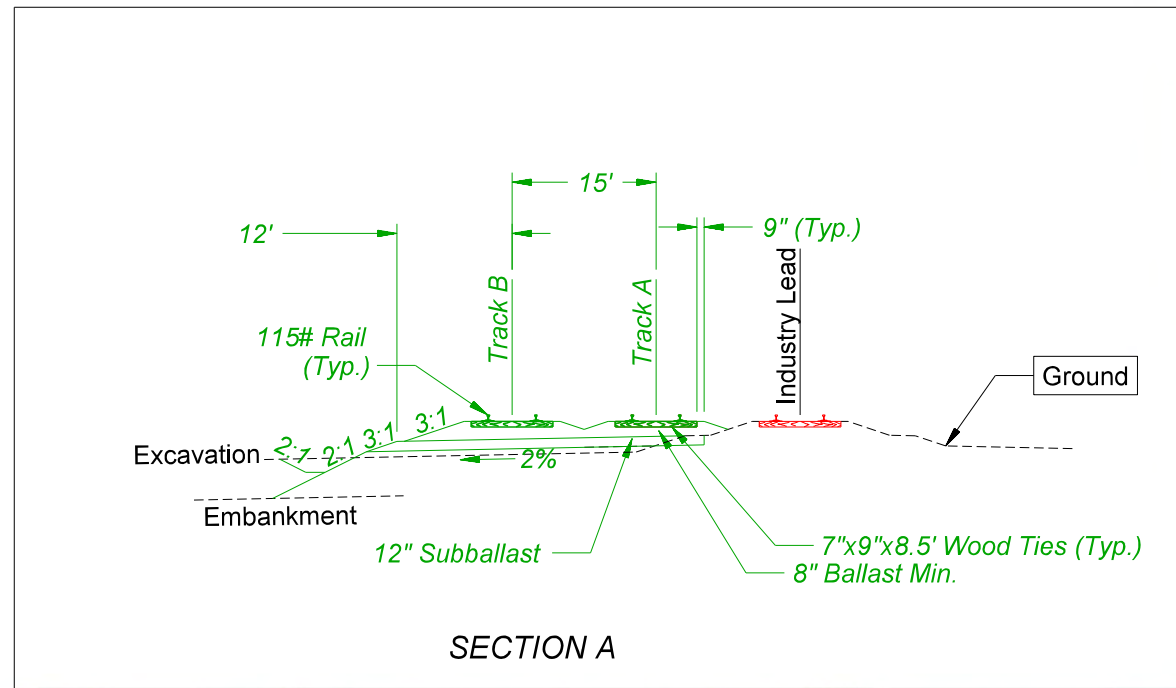


SECTION A



Legend

- Existing Track
- Proposed Track
- Future Track

- Notes:**
- All Turnouts are #9 Unless Noted Specified otherwise.
 - Max Curves is 7°30'

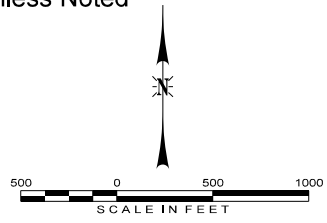

SUSERS 6/18/2018 4:25:16 PM - SFILES